


50
48
46
44
42
40
38
36
34
32
30
28
26
24
22
20
18
16
14
12
10
8
6
4
2
0
2
4
6
8
10
12
14
16
18
20
22
24
26
28
30
32
34
36
38
40
42
44
46
48
50

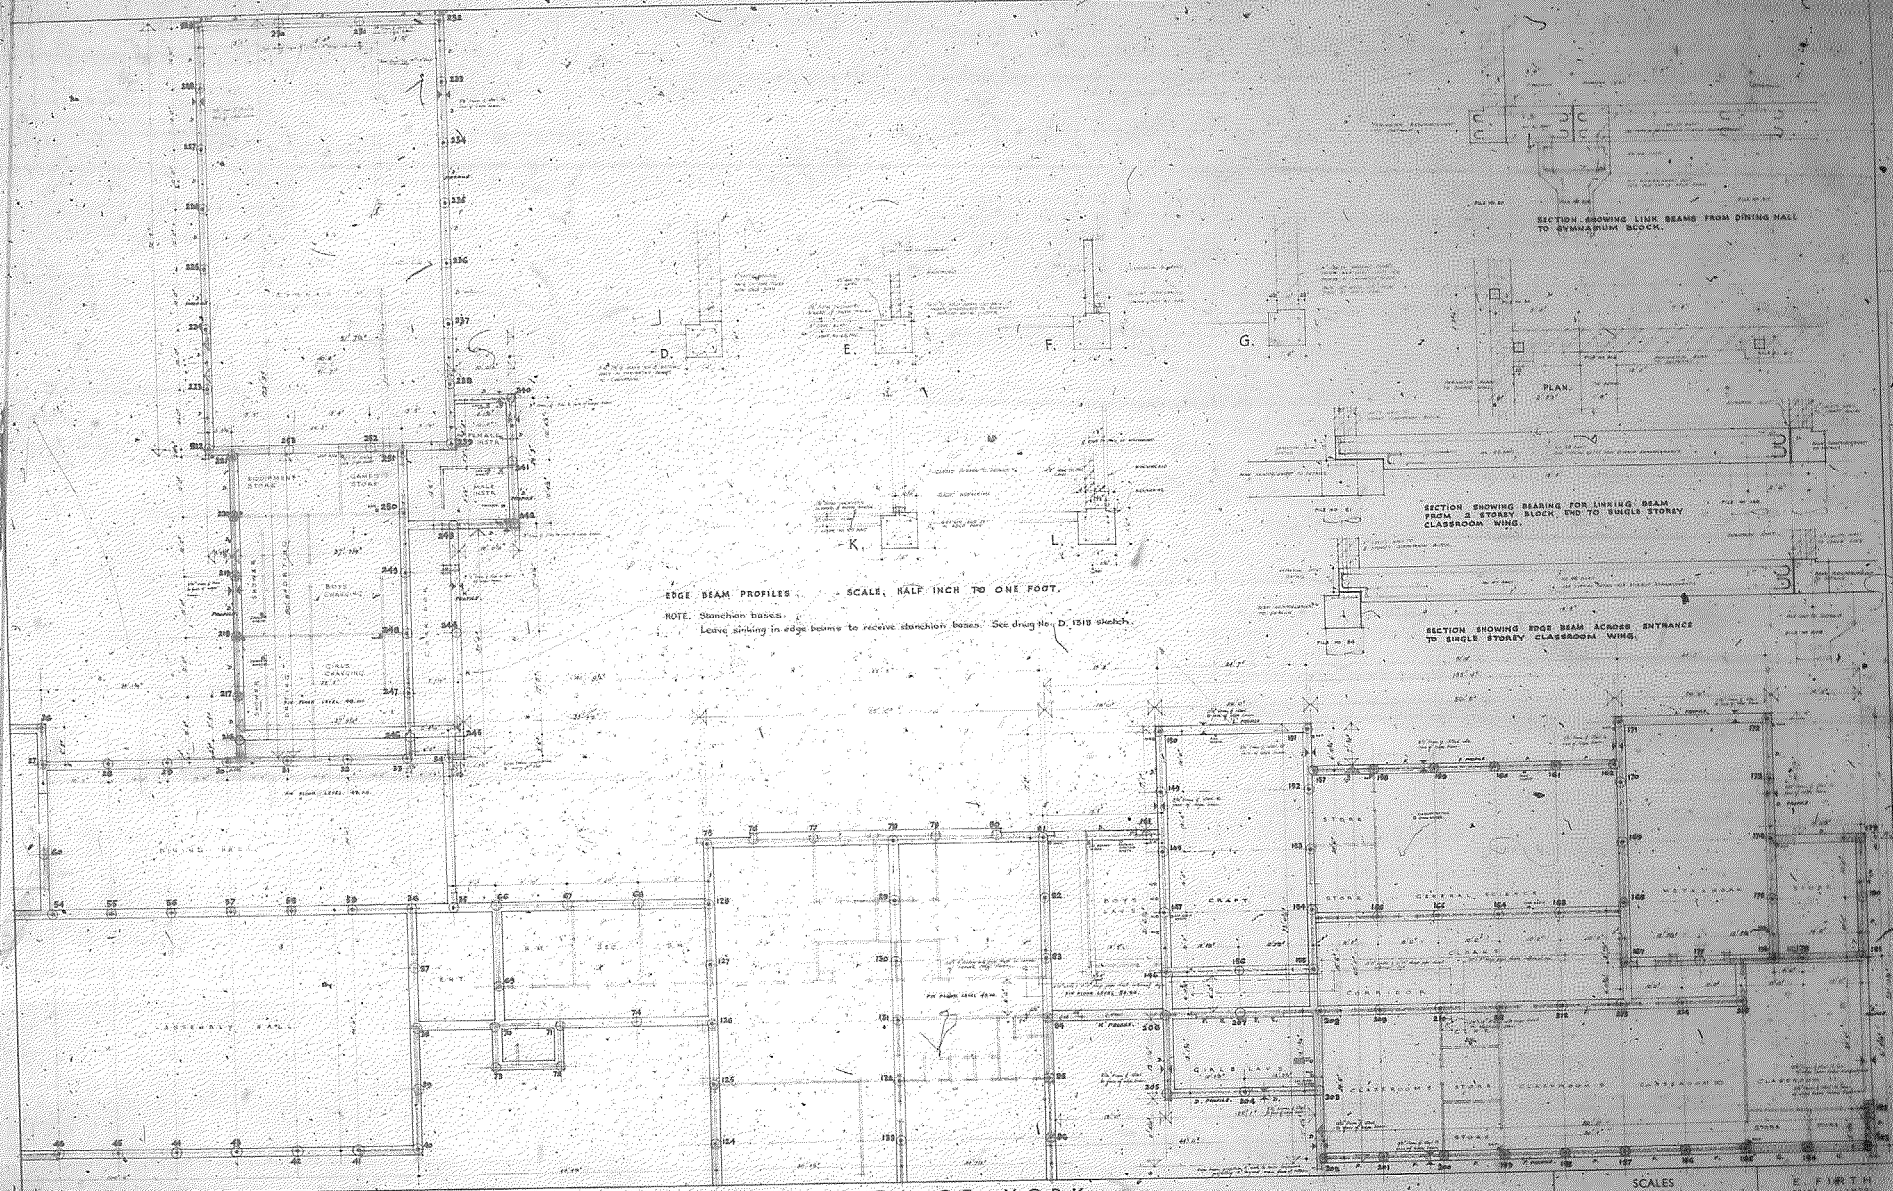


REFERENCE No. D/1293
PREPARED BY J.E.B.
PASSED BY J.A.H.
DATE 1950

CITY OF YORK
LOWFIELDS SEC. MOD. SCHOOL 3 FORM ENTRY STAGE

0014173

SCALES
HORIZONTAL 1/4" = 1'-0"
VERTICAL 1/8" = 1'-0"

ARCHITECT

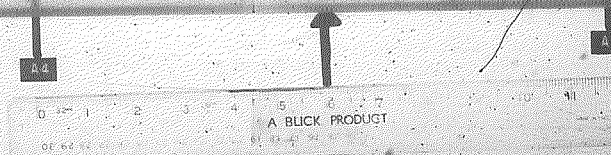

429L